


LOCATION PLAN LOT 18
SCALE @ A1: 1 : 5000

1 SITE PLAN - B&L - LOT 18
SCALE @ A1: 1 : 250



3 CROSS SECTION
SK01 SCALE @ A1: 1 : 200

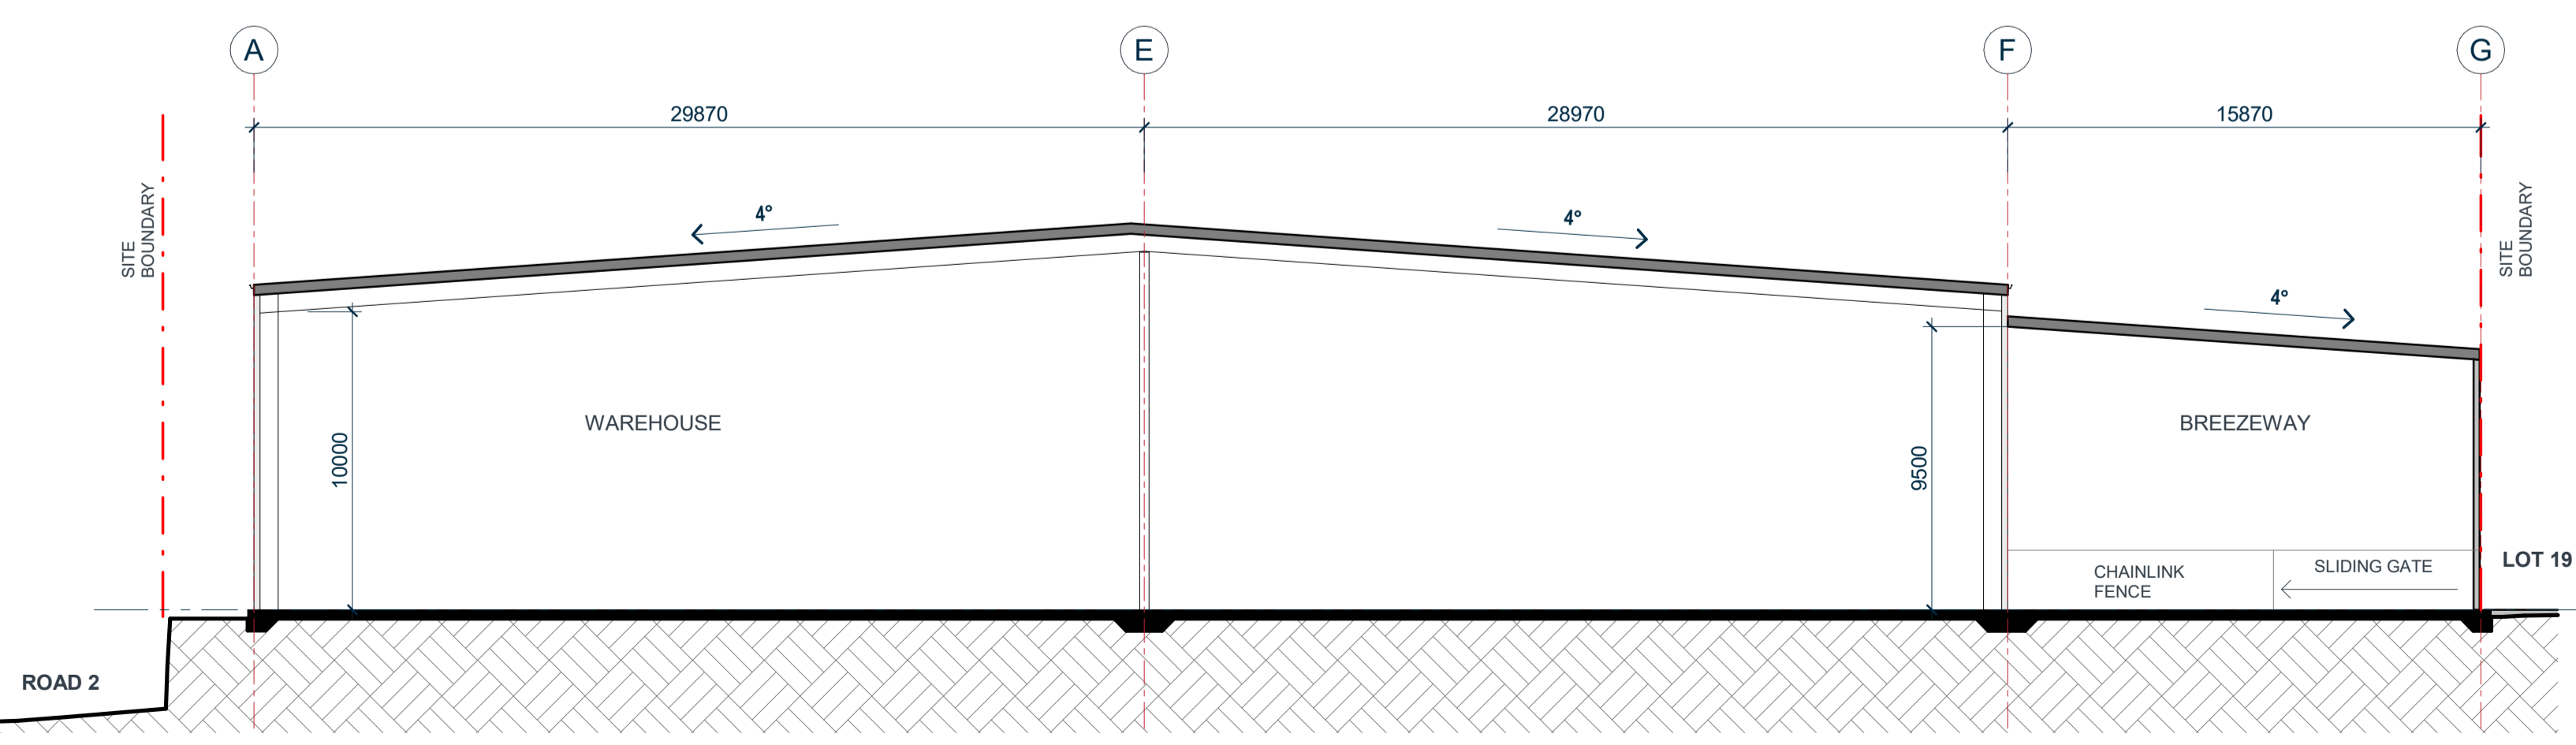

IGNITE - AUCKLAND
1 Pakerimam Street East
Viaduct Harbour
Auckland 1010
New Zealand
PO Box 91381, Victoria Street West
Auckland 1142
+64 9 356 4791
office@ignitearchitects.com
www.ignitearchitects.com

Drawing Title
SITE PLAN - B&L - LOT 18 (Type C)

PROJECT NAME
SPEDDING ROAD

WHENUAPAI, AUCKLAND

Scale.
As indicated @ A1

Project No. Original Size.
OP2023-467

Drawing No. Revision.
SK01

DRAFT
SK240724 - 01