


SPEEDING ROAD - LOT 19

CONCEPT

SPEEDING ROAD, WHENUAPAI, AUCKLAND




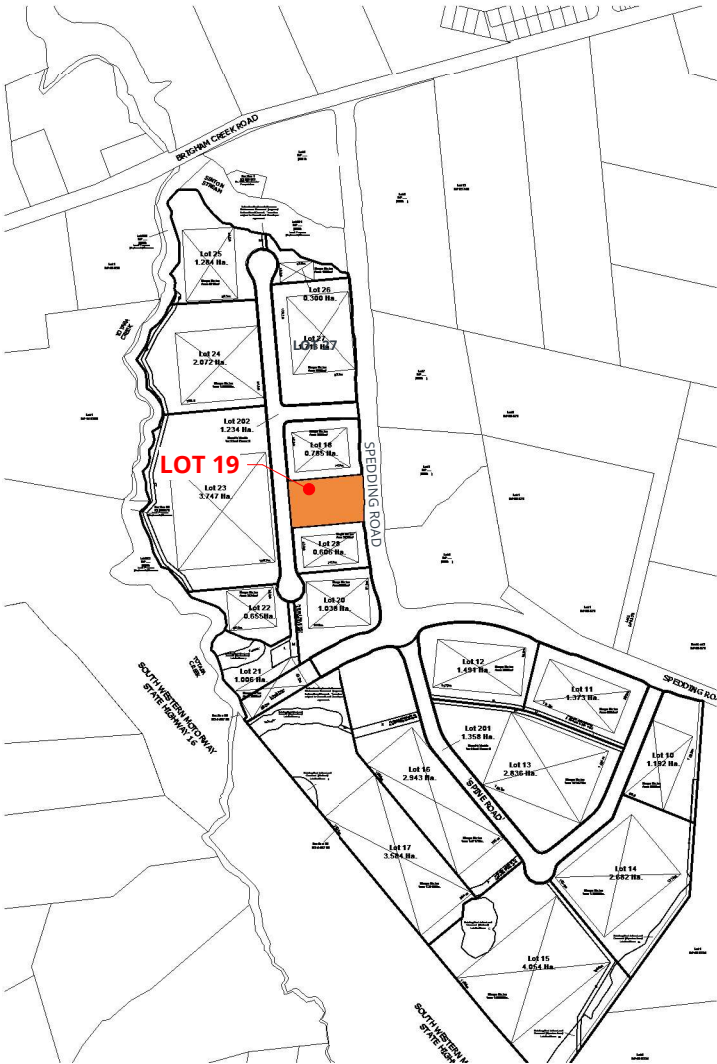


LOT 19 - LOCATION PLAN




LOT 19 - SITE PLAN

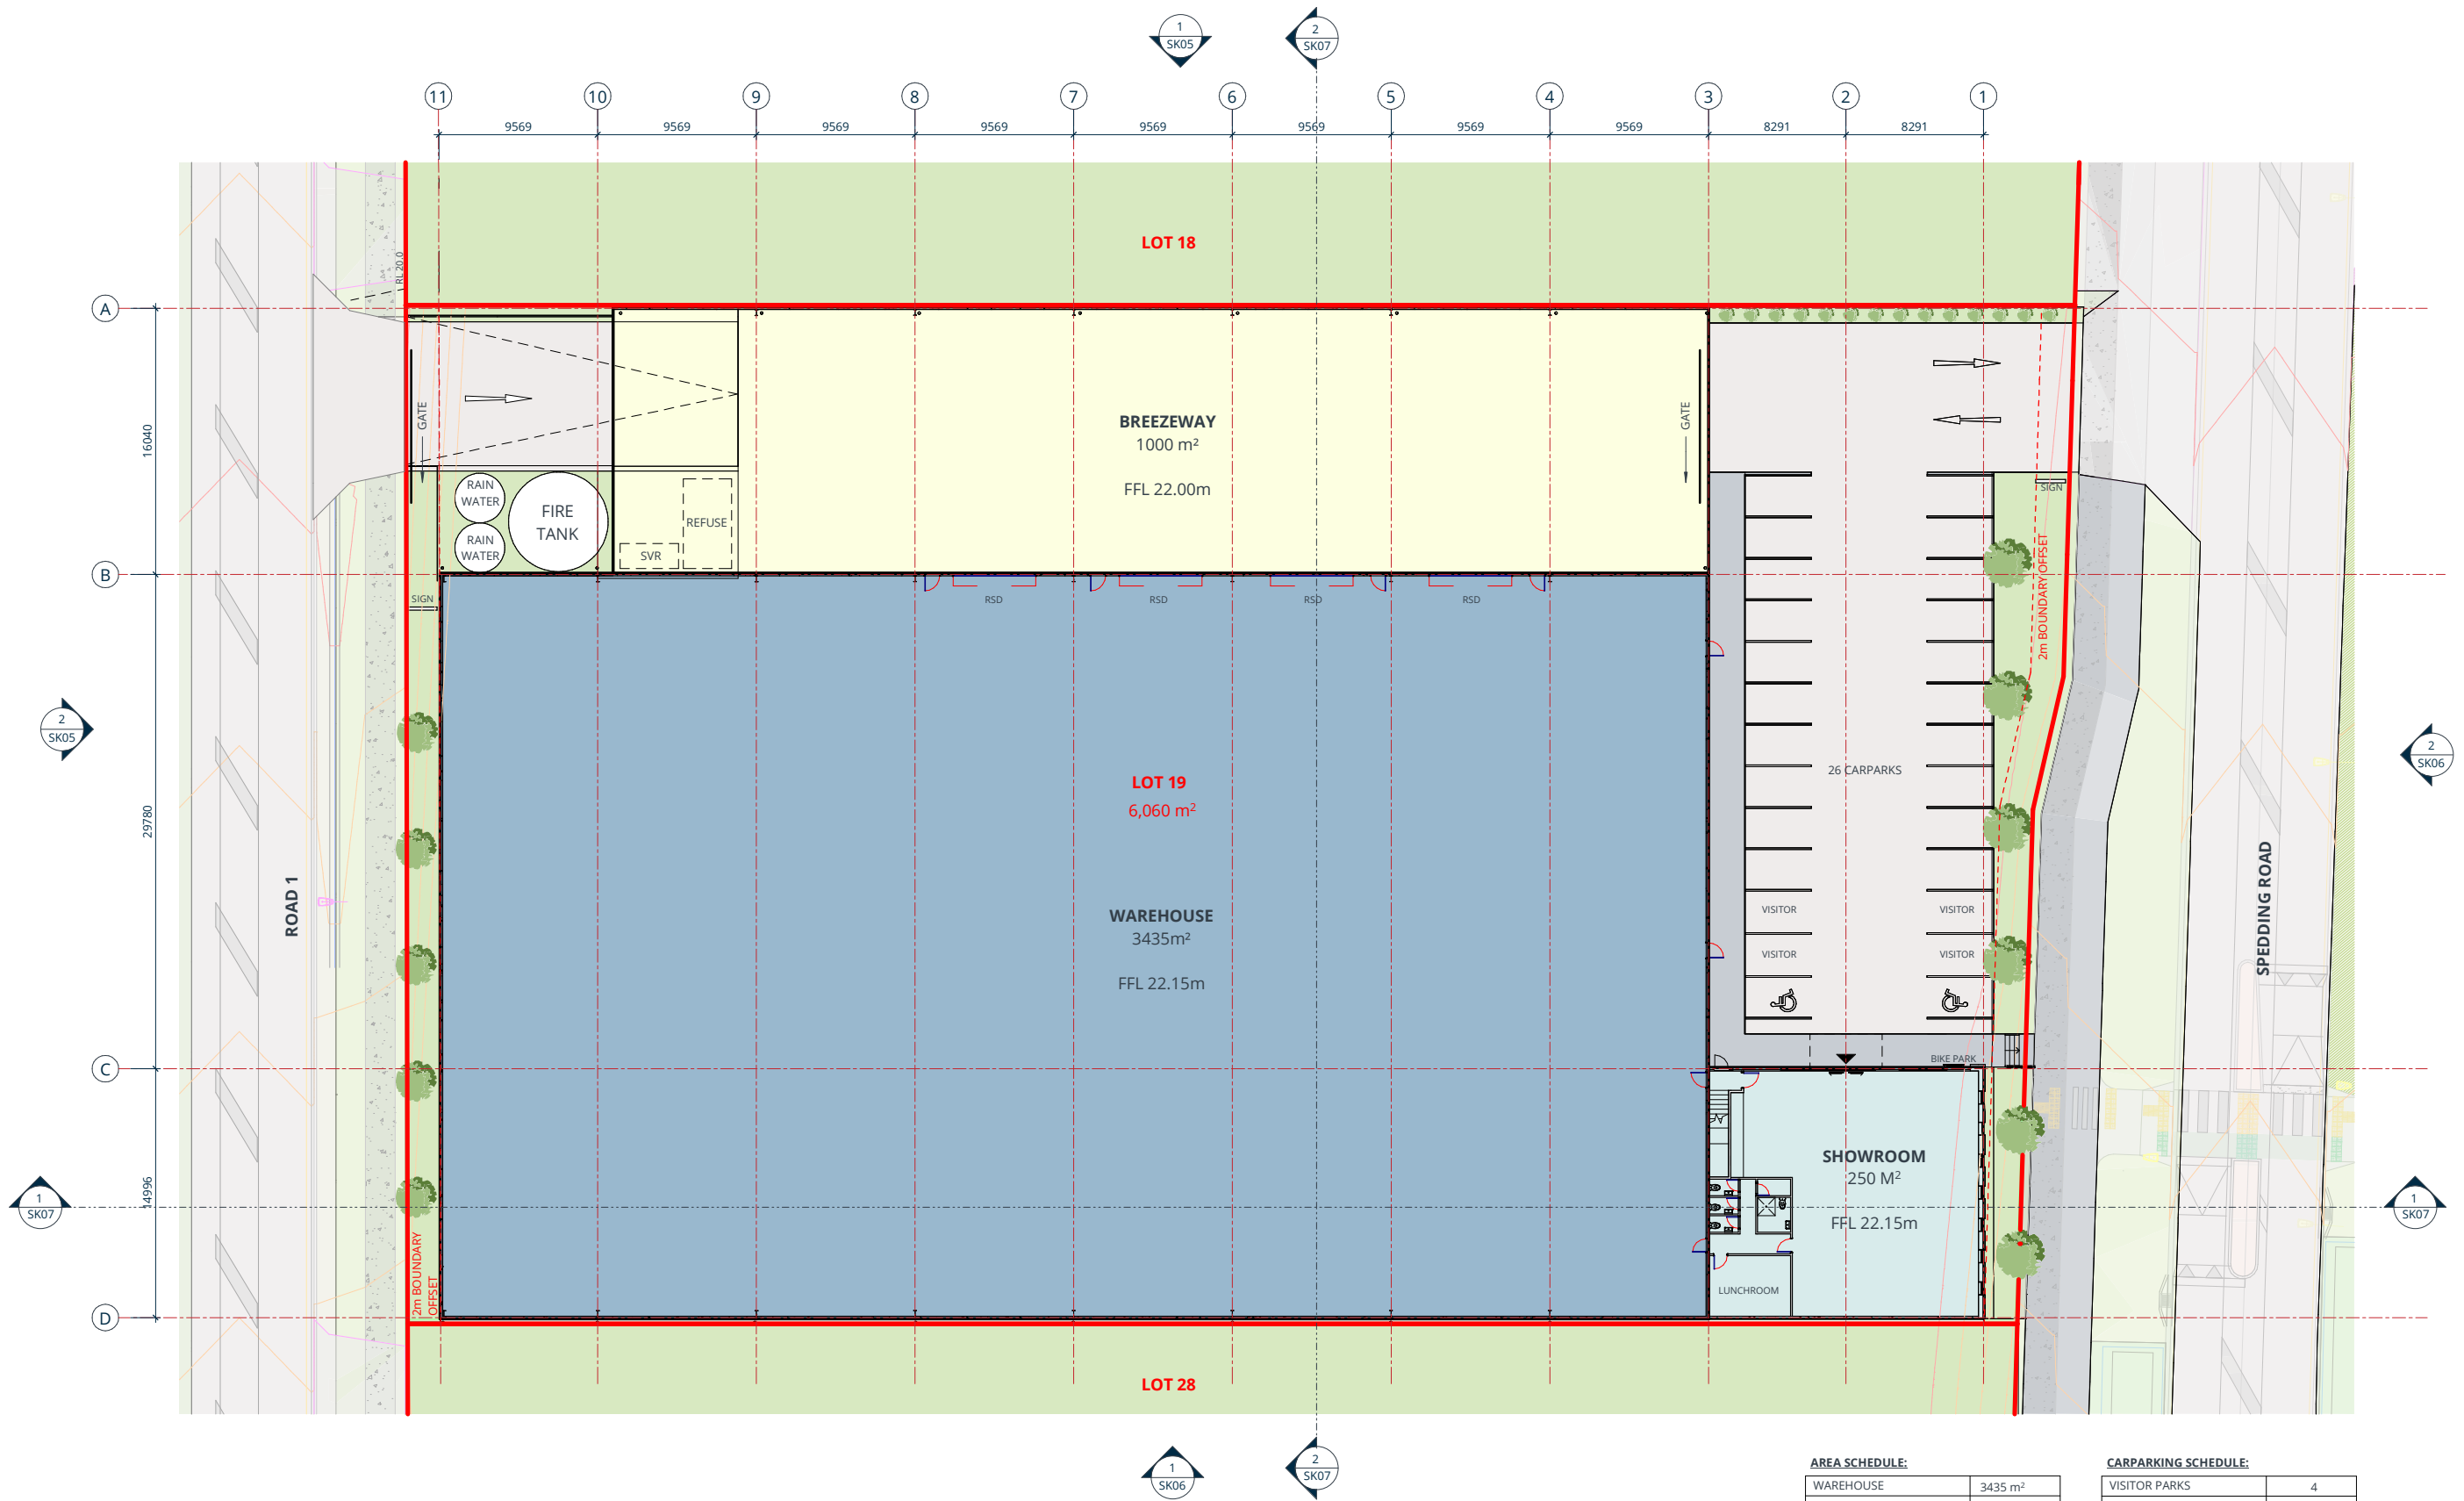


LOT 19 GROUND FLOOR PLAN

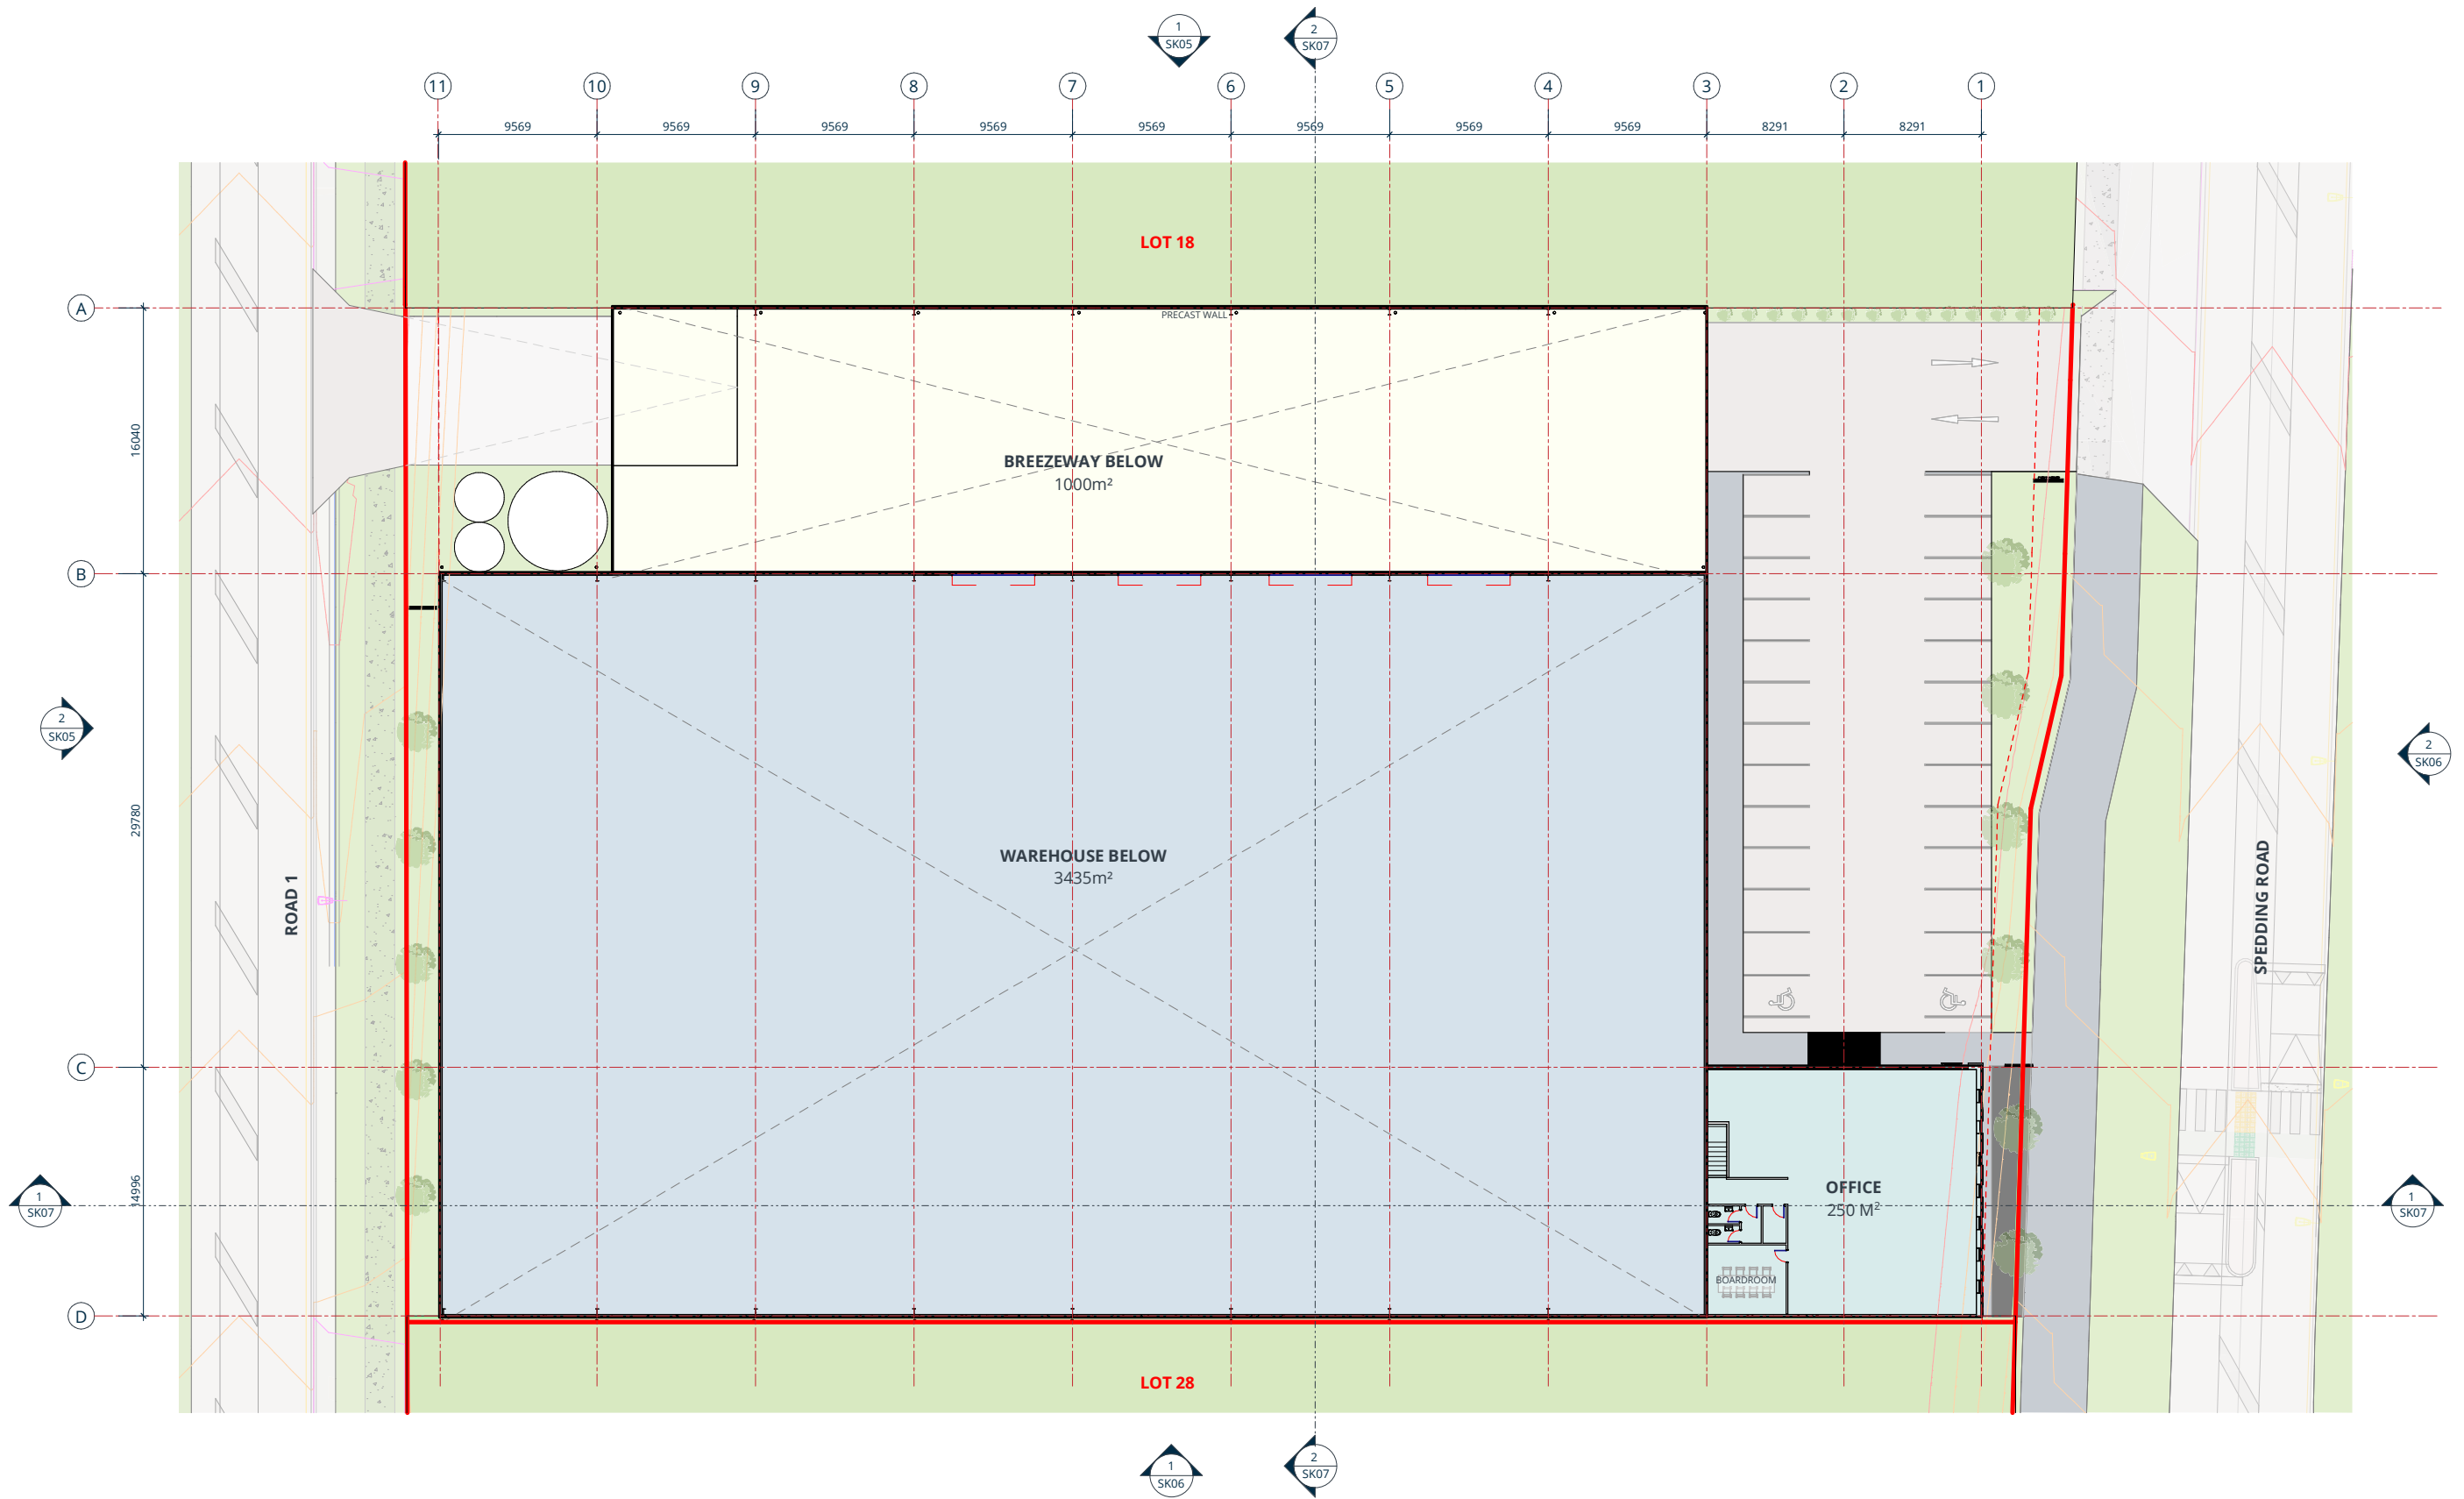


LOT 19 FIRST FLOOR PLAN

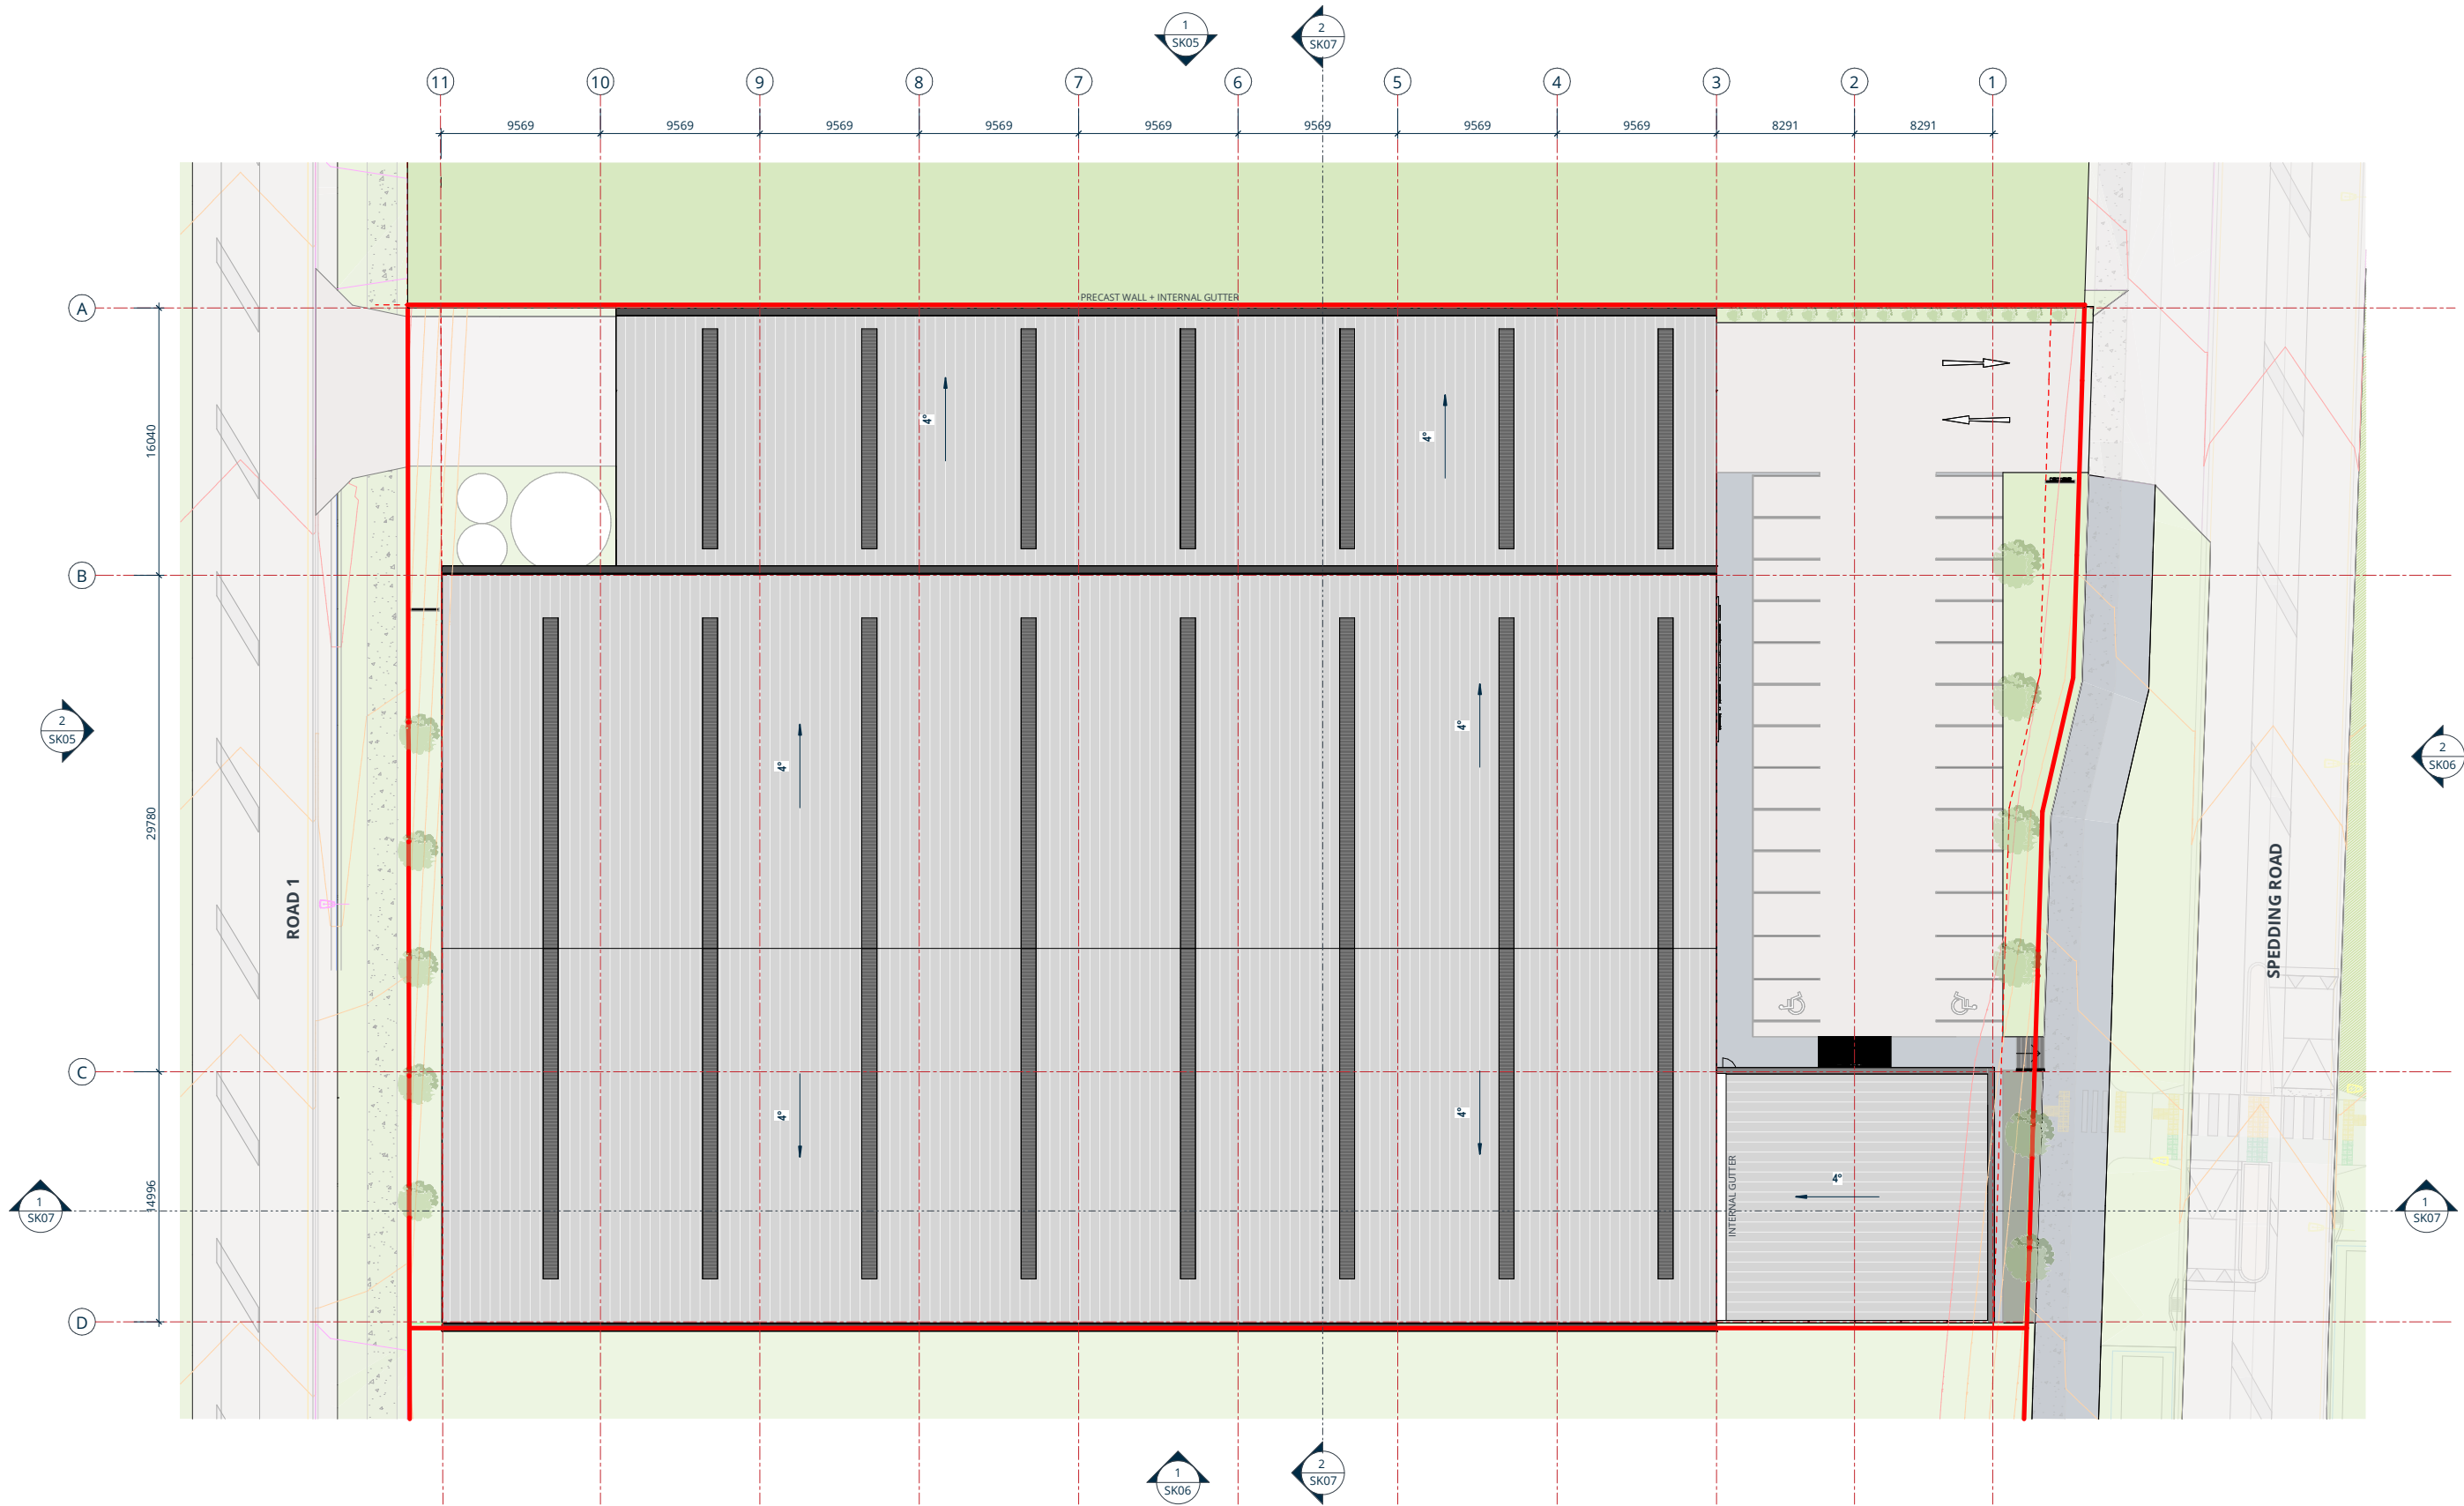

LOT 19 ROOF PLAN

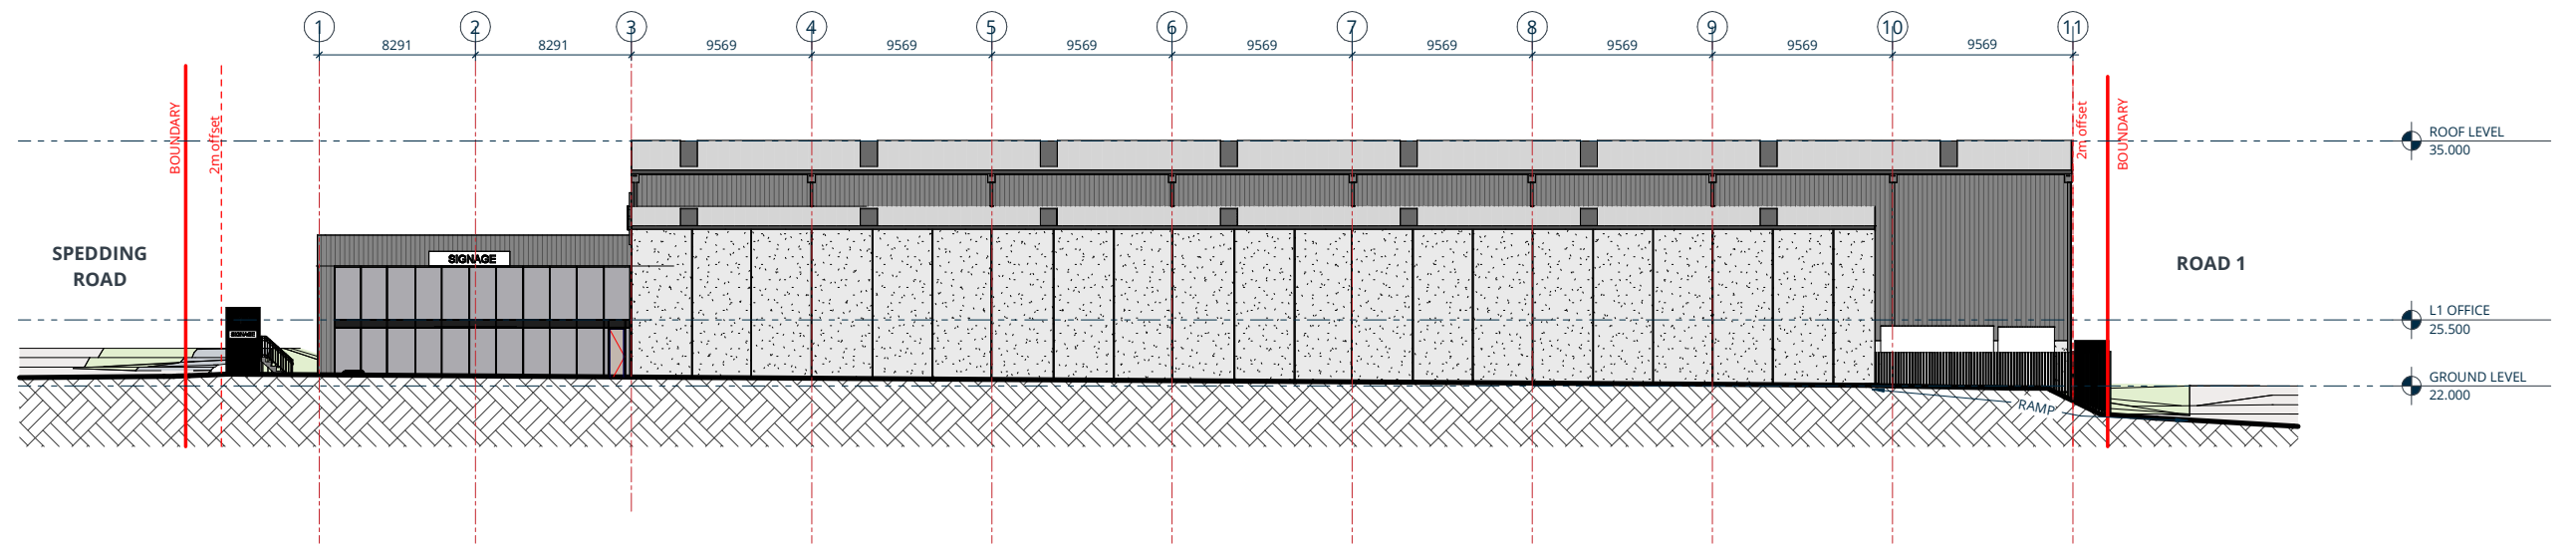

NORTH ELEVATION LOT 19

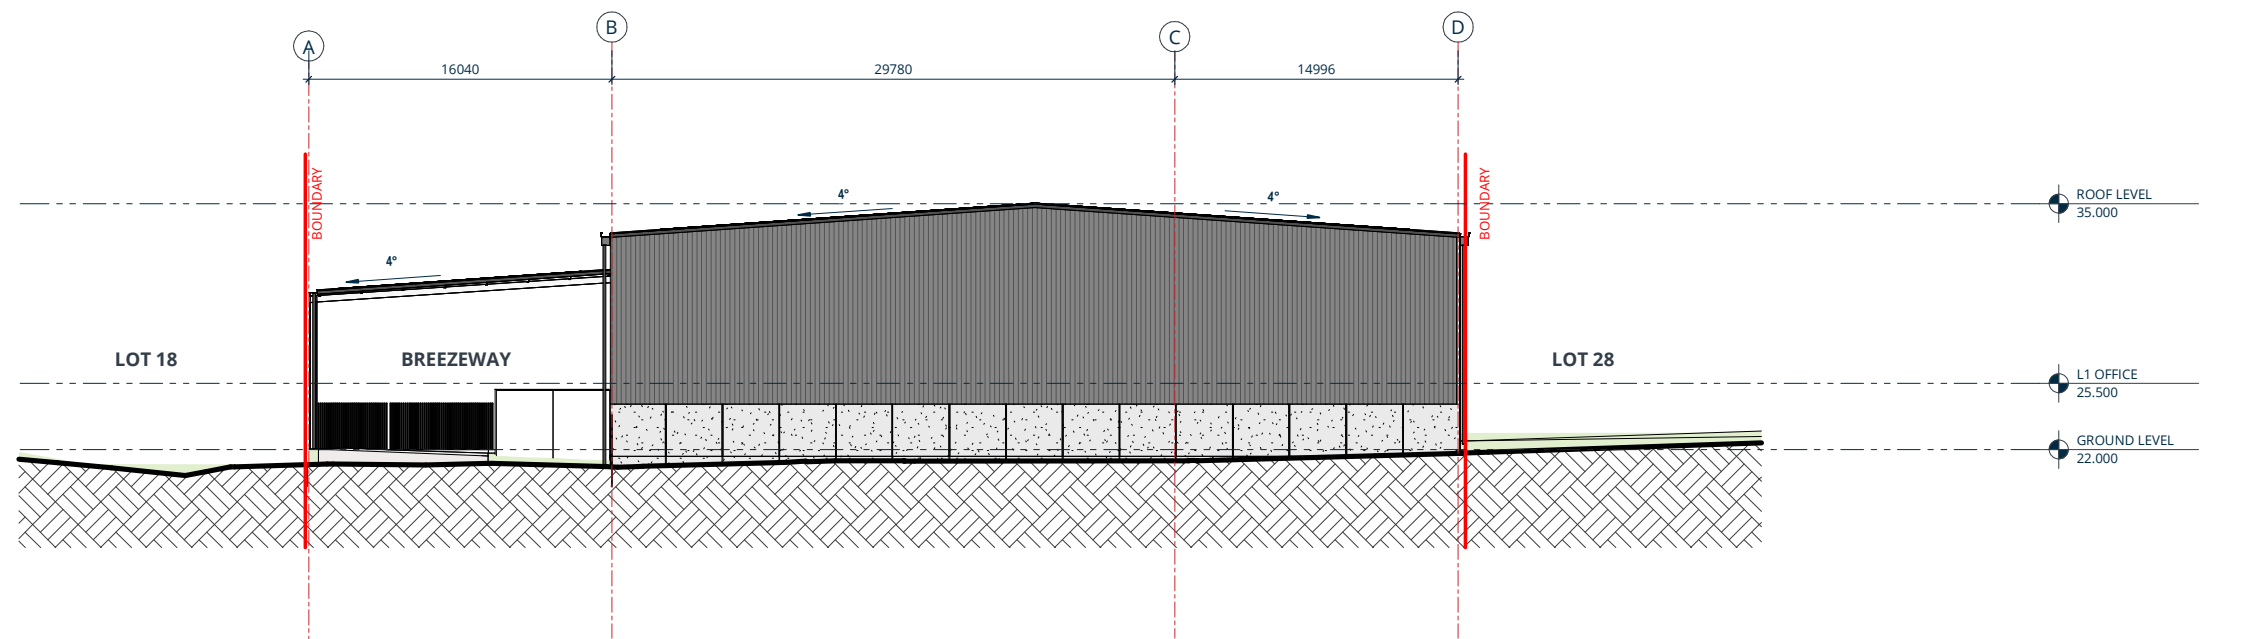

WEST ELEVATION LOT 19

MIDPOINT
INVESTMENTS



IGNITE - AUCKLAND
1 Pakenham Street East
Viaduct Harbour
Auckland 1010
New Zealand
PO Box 91381, Victoria Street West
Auckland 1142
t +64 9 356 4791
e office@ignitearchitects.com
w www.ignitearchitects.com

Drawing Title
BUILDING ELEVATIONS

PROJECT NAME
SPEDDING ROAD - LOT 19

SPEDDING ROAD, WHENUAPAI, AUCKLAND


Scale.
1 : 200 @ A1

Project No.
0445-045


Drawing No.
SK05

Original Size.
A1



Revision.
A

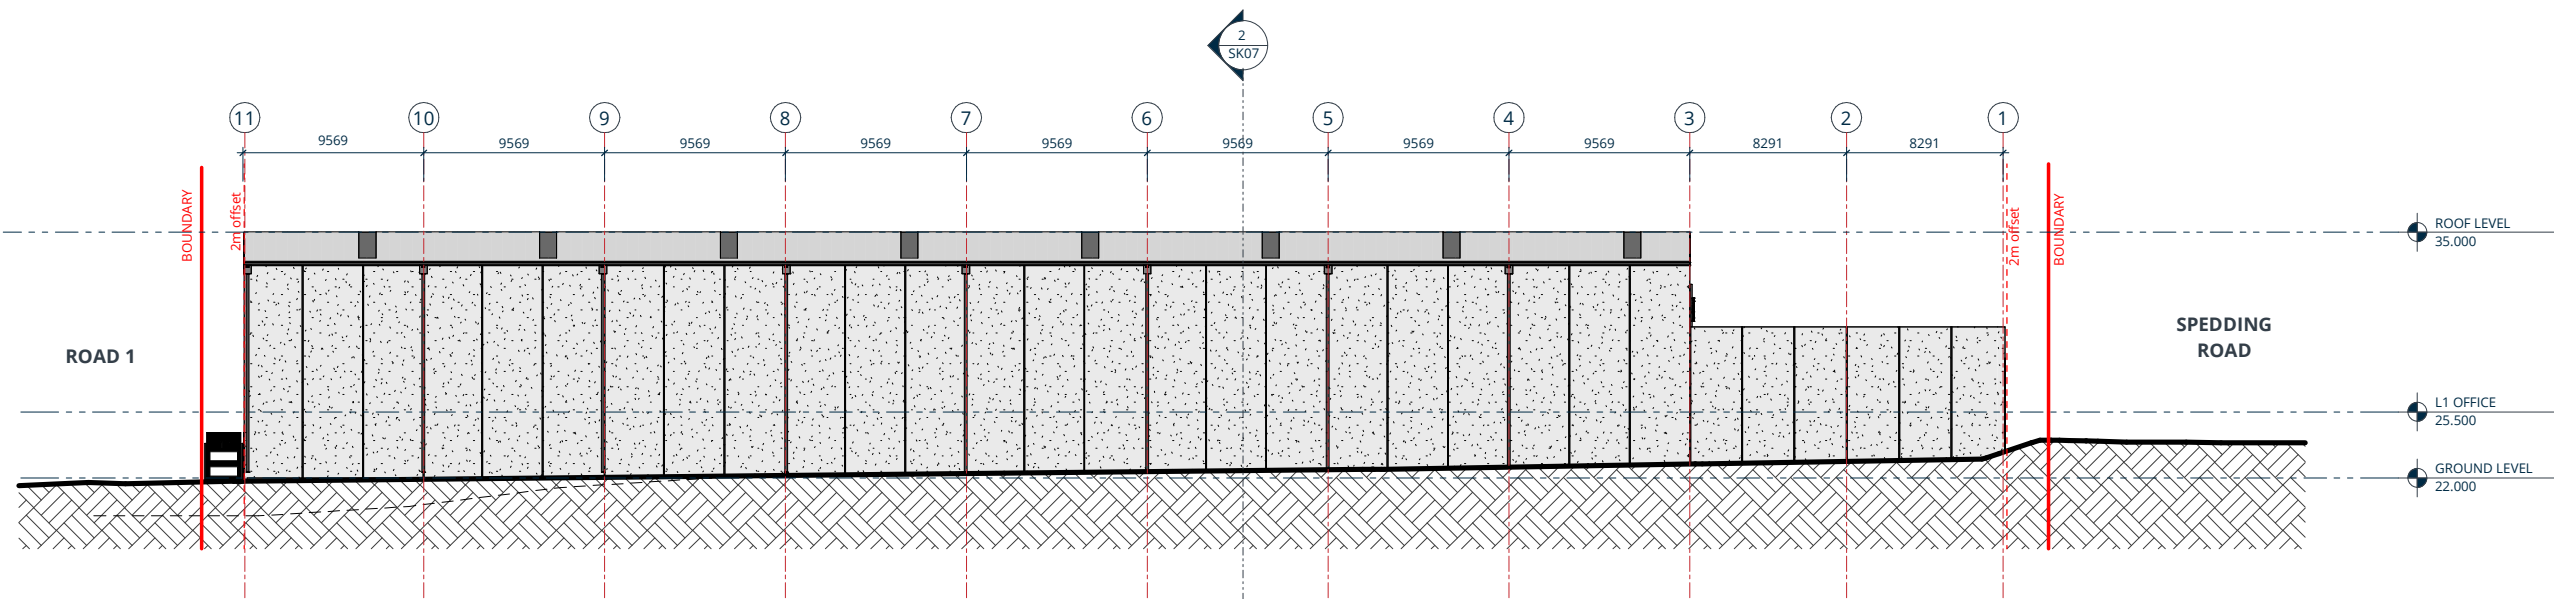

SOUTH ELEVATION LOT 19

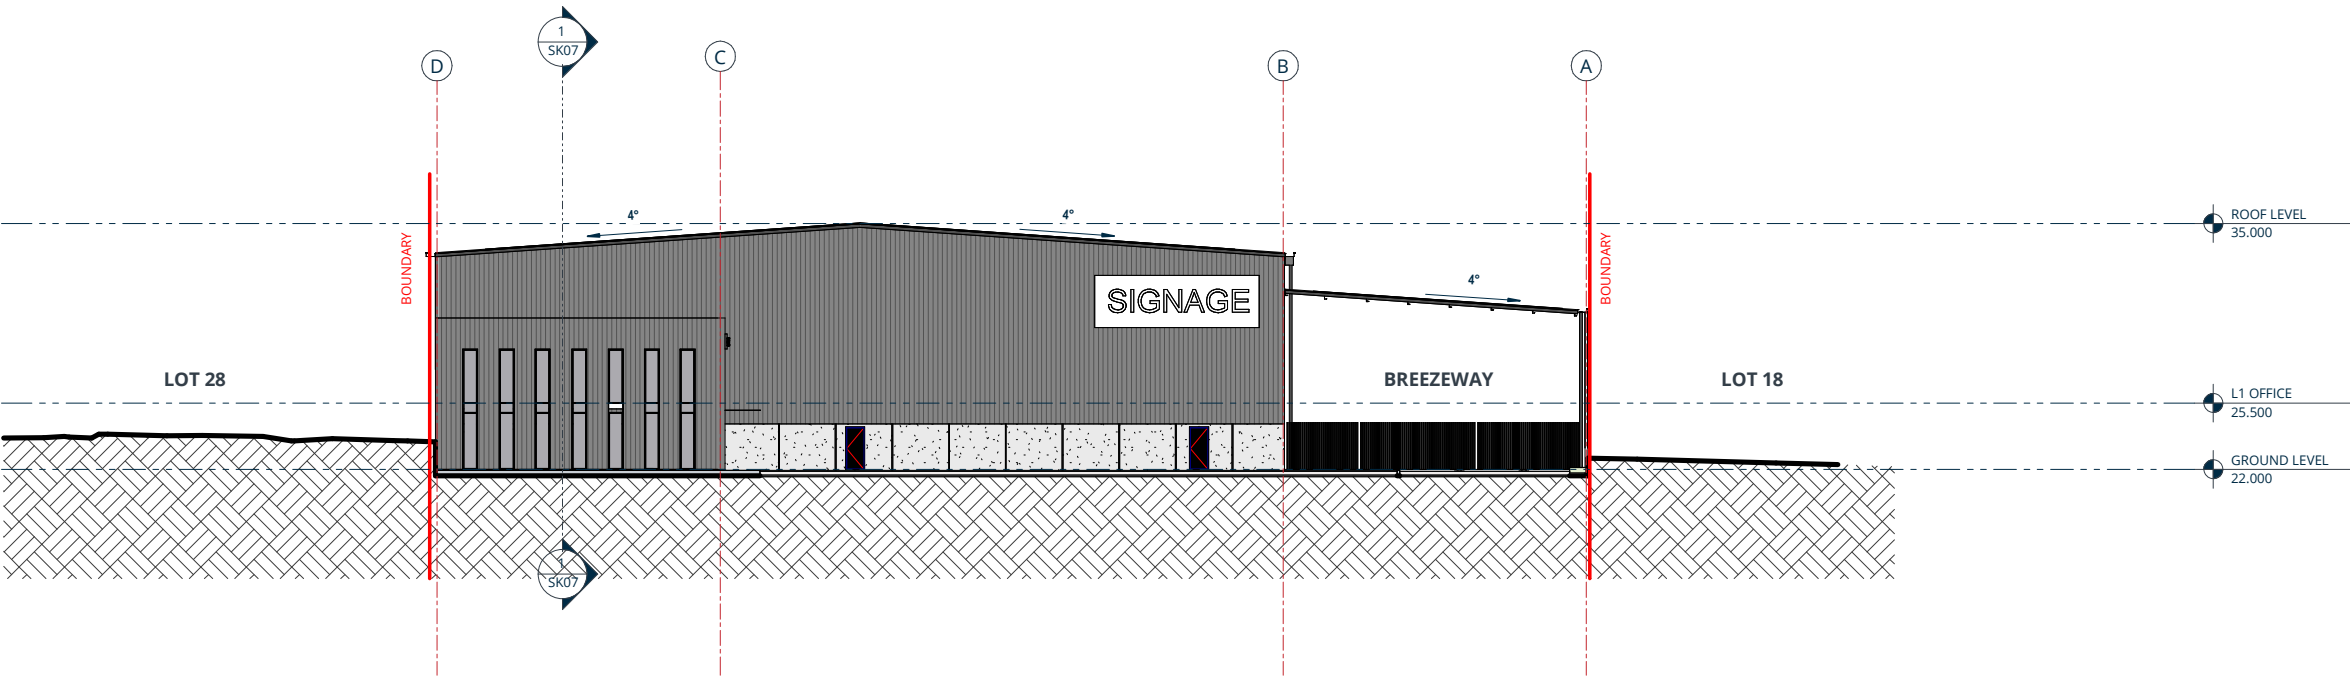

EAST ELEVATION LOT 19

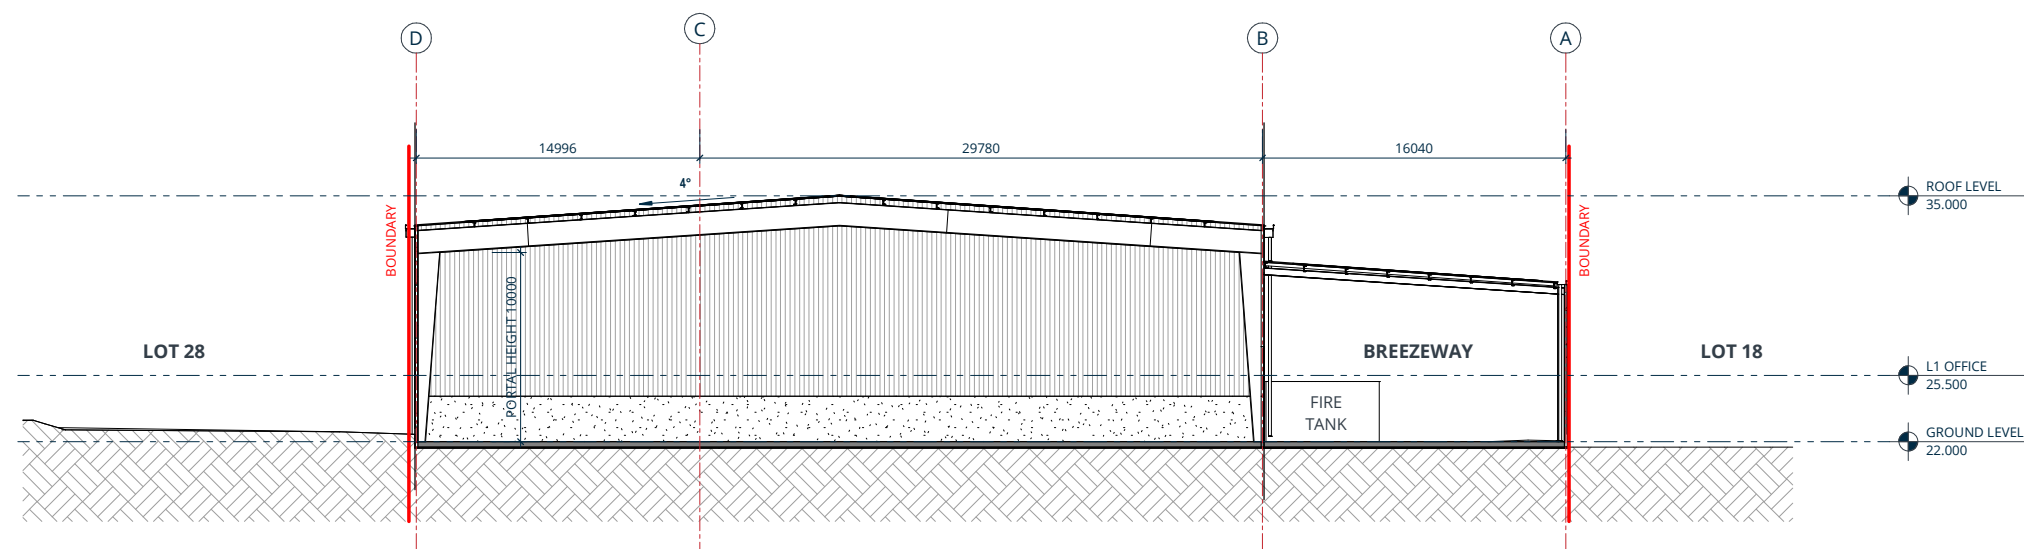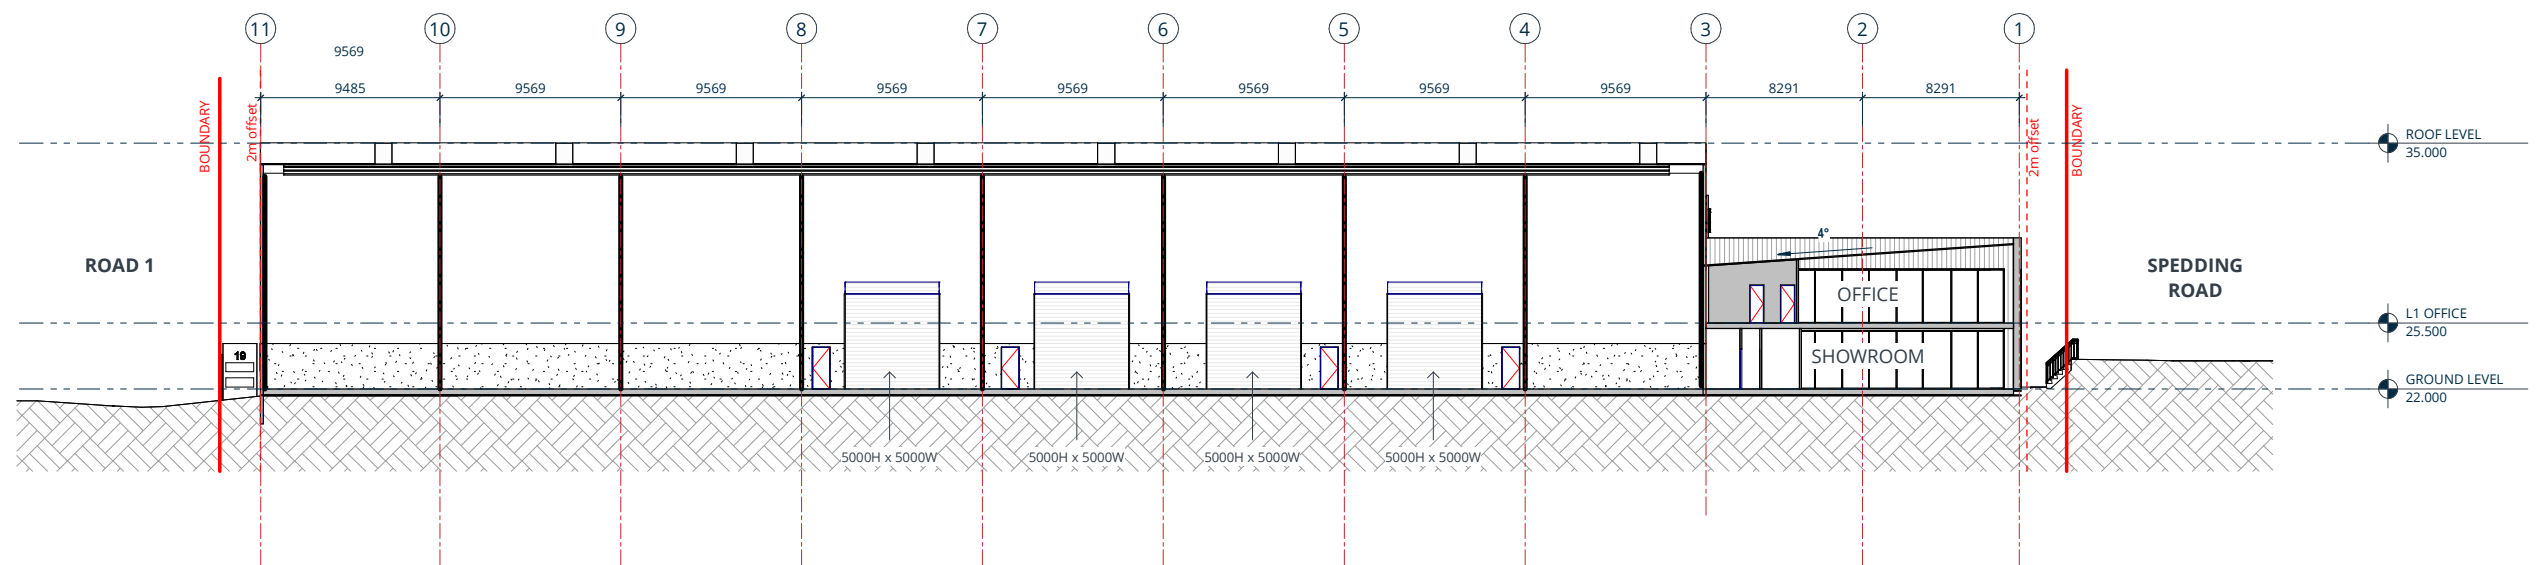

SECTION TWO LOT 19

