

KAKANO BUSINESS PARK

MARKETING PACK LOT 6

1 TOPERE WAY, WESTGATE, 0814, AUCKLAND, NZ



MIDPOINT INVESTMENTS LIMITED
PROPERTY DEVELOPERS AND INVESTORS



Client

MIDPOINT WESTGATE LTD



Consultants

IGNITE
1 Pakenham Street East, Viaduct Harbour
Auckland 1010

PO Box 91381, Victoria Street West
Auckland 1142

t +64 9 356 4791
e office@ignitearchitects.com
w www.ignitearchitects.com



Rev	Description	By	Date
	MARKETING PACK LOT 6		

Drawing Title
SITE LOCATION

PROJECT NAME
KAKANO BUSINESS PARK

1 TOPERE WAY, WESTGATE, 0814, AUCKLAND, NZ

Project Number.
ISL-0445-044-IAL

Original Size.
A1

Drawing Number.
MK06-A1001

Scale.

Revision



Client

MIDPOINT WESTGATE LTD



Consultants

IGNITE
1 Pakenham Street East, Viaduct Harbour
Auckland 1010

PO Box 91381, Victoria Street West
Auckland 1142

t +64 9 356 4791
e office@ignitearchitects.com
w www.ignitearchitects.com



Rev	Description	By	Date
MARKETING PACK LOT 6			

Drawing Title
SITE LOCATION AERIAL VIEW

PROJECT NAME
KAKANO BUSINESS PARK

1 TOPERE WAY, WESTGATE, 0814, AUCKLAND, NZ

Project Number.
ISL-0445-044-IAL

Original Size. A1

Drawing Number. MK06-A1003



SUBJECT SITE



MIDPOINT WESTGATE LTD



Consultants

IGNITE
1 Pakenham Street East, Viaduct Harbour
Auckland 1010

PO Box 91381, Victoria Street West
Auckland 1142

t +64 9 356 4791
e office@ignitearchitects.com
w www.ignitearchitects.com



Rev	Description	By	Date
MARKETING PACK LOT 6			

Drawing Title
PLAN - SITE LOCATION PLAN

PROJECT NAME
KAKANO BUSINESS PARK

1 TOPERE WAY, WESTGATE, 0814, AUCKLAND, NZ

Project Number.
ISL-0445-044-IAL

Original Size. Scale.

A1

Drawing Number. Revision

MK06-A1004



1

LOT 6 - EXISTING SITE PLAN
A1 SCALE 1 : 500

Client

MIDPOINT WESTGATE LTD

Consultants



IGNITE
1 Pakenham Street East, Viaduct Harbour
Auckland 1010

PO Box 91381, Victoria Street West
Auckland 1142

t +64 9 356 4791
e office@ignitearchitects.com
w www.ignitearchitects.com



Rev	Description	By	Date
MARKETING PACK LOT 6			

Drawing Title
PLAN - EXISTING SITE


PROJECT NAME
KAKANO BUSINESS PARK

1 TOPERE WAY, WESTGATE, 0814, AUCKLAND, NZ

Project Number.
ISL-0445-044-IAL

Original Size.	Scale.
A1	1 : 500

Drawing Number.	Revision
MK06-A1005	.

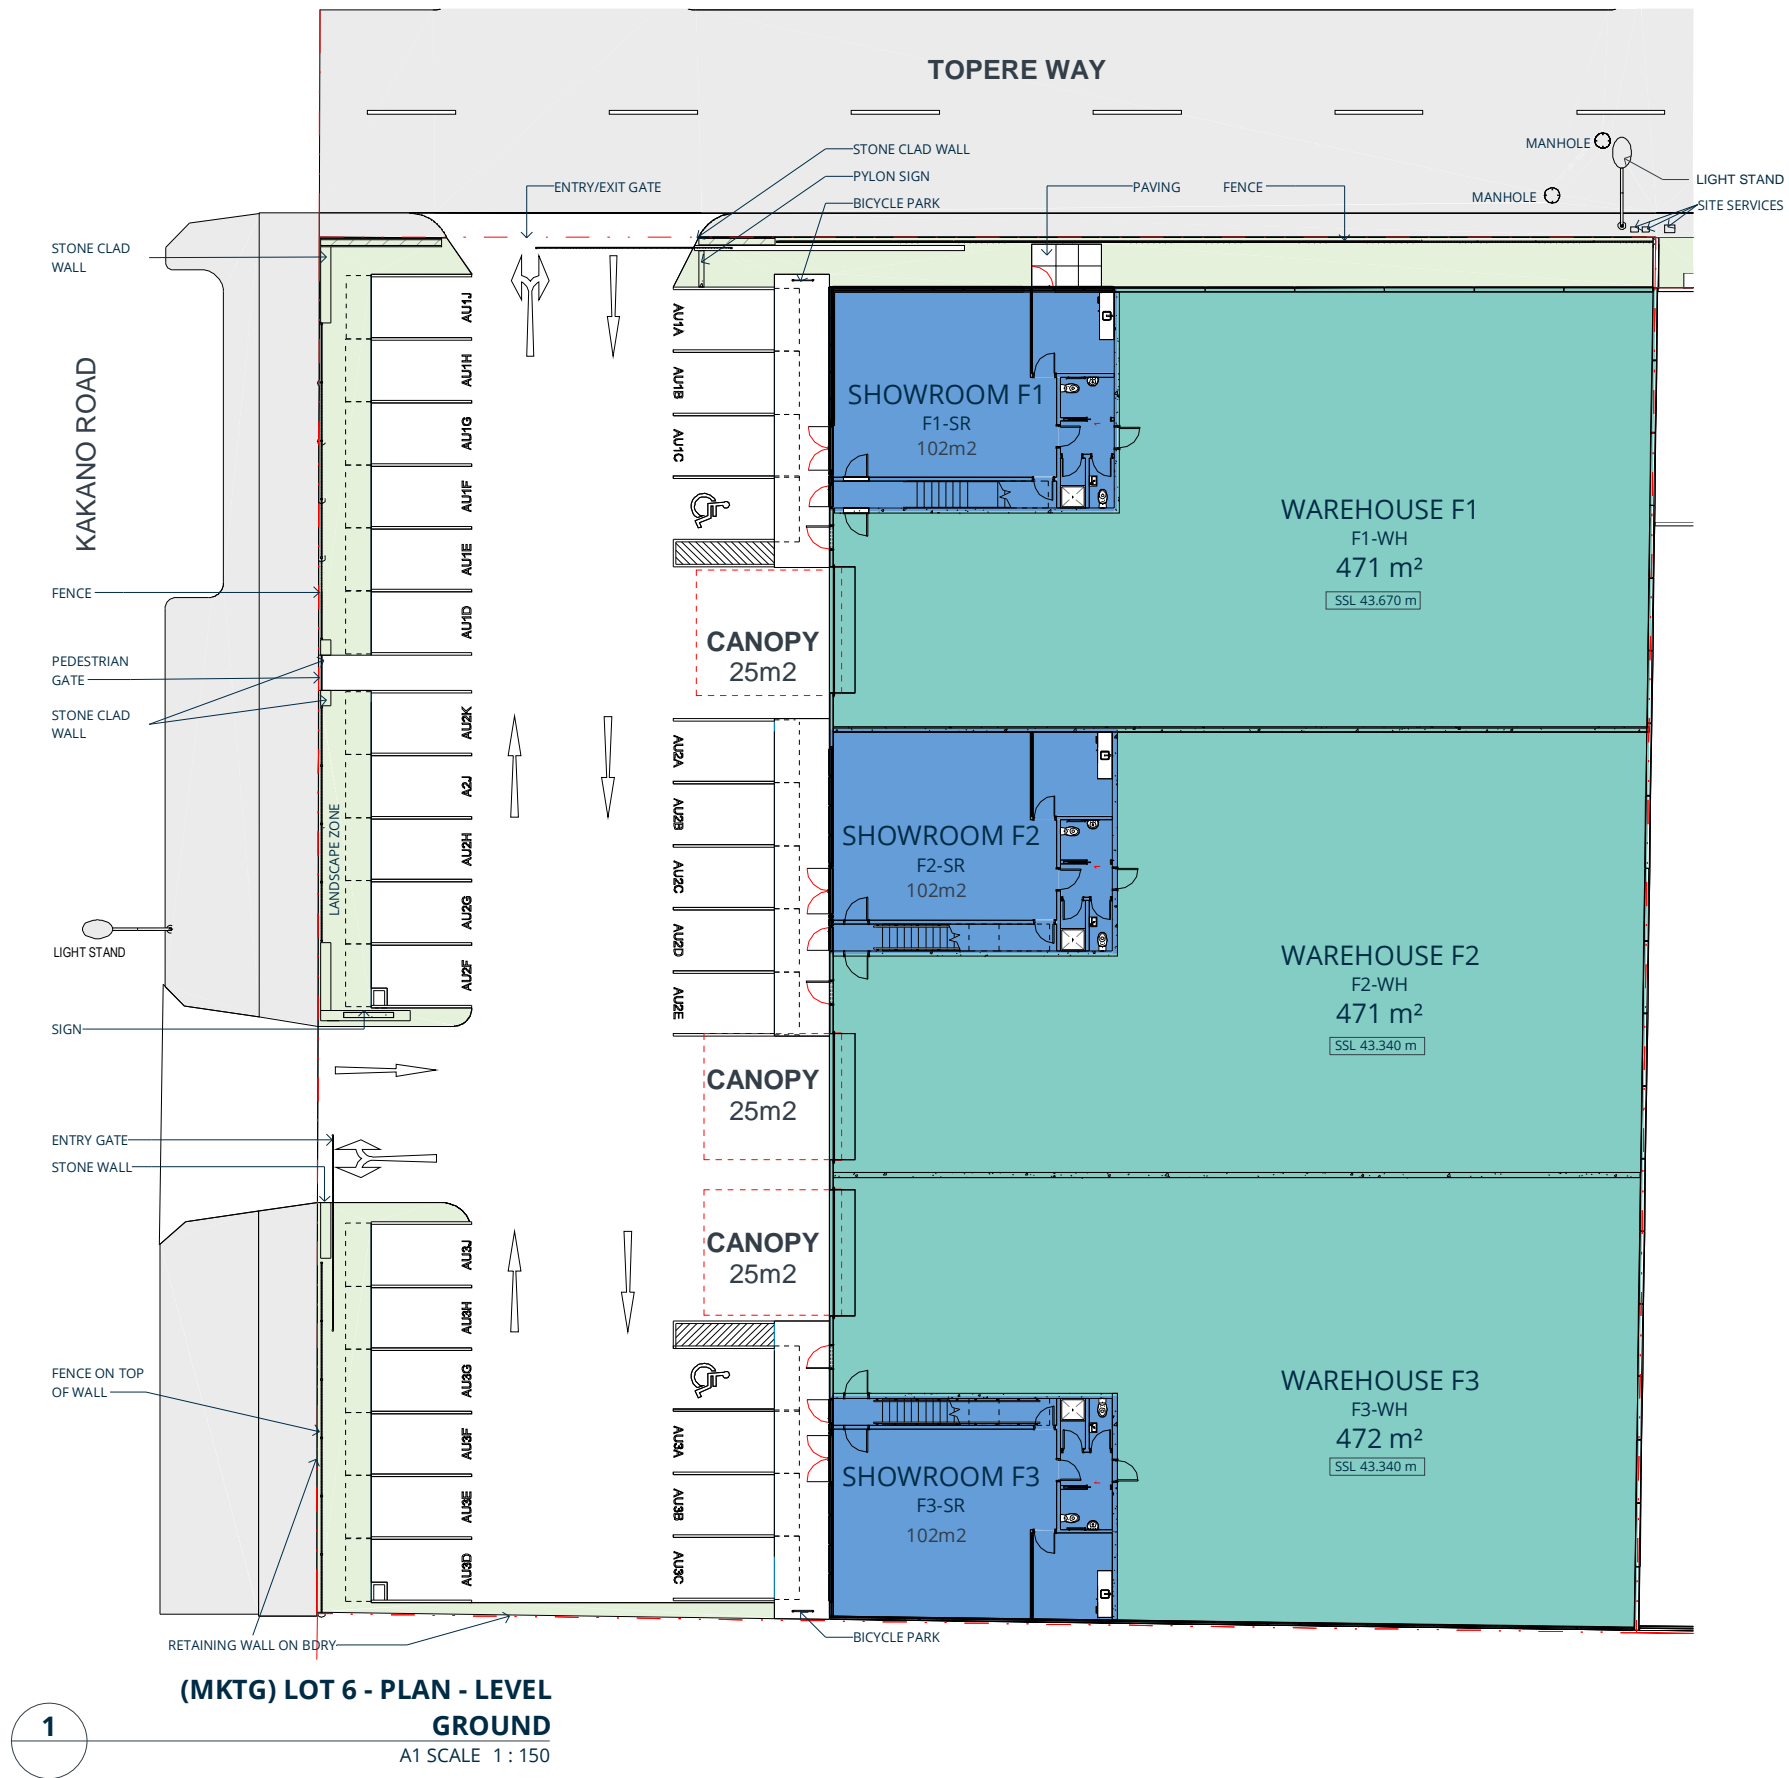

(MKTG) LOT 6 - PLAN - LEVEL GROUND
A1 SCALE 1 : 150

Client

MIDPOINT WESTGATE LTD



Consultants

IGNITE
1 Pakenham Street East, Viaduct Harbour
Auckland 1010

PO Box 91381, Victoria Street West
Auckland 1142

t +64 9 356 4791
e office@ignitearchitects.com
w www.ignitearchitects.com



Rev	Description	By	Date
MARKETING PACK LOT 6			

Drawing Title
PLAN - LEVEL GROUND

PROJECT NAME
KAKANO BUSINESS PARK

1 TOPERE WAY, WESTGATE, 0814, AUCKLAND, NZ

Project Number.
ISL-0445-044-IAL

Original Size. A1 Scale. 1 : 150

Drawing Number. MK06-A1201 Revision

Client

MIDPOINT WESTGATE LTD



Consultants

IGNITE
1 Pakenham Street East, Viaduct Harbour
Auckland 1010

PO Box 91381, Victoria Street West
Auckland 1142

t +64 9 356 4791
e office@ignitearchitects.com
w www.ignitearchitects.com



Rev	Description	By	Date
MARKETING PACK LOT 6			

Drawing Title
PLAN - LEVEL 1

PROJECT NAME
KAKANO BUSINESS PARK

1 TOPERE WAY, WESTGATE, 0814, AUCKLAND, NZ

Project Number.

ISL-0445-044-IAL

Original Size.

A1

Drawing Number.

MK06-A1202

Scale.

1 : 150


Revision


.

1
AA1902

(MKTG) PLAN - LEVEL 1

A1 SCALE 1 : 150

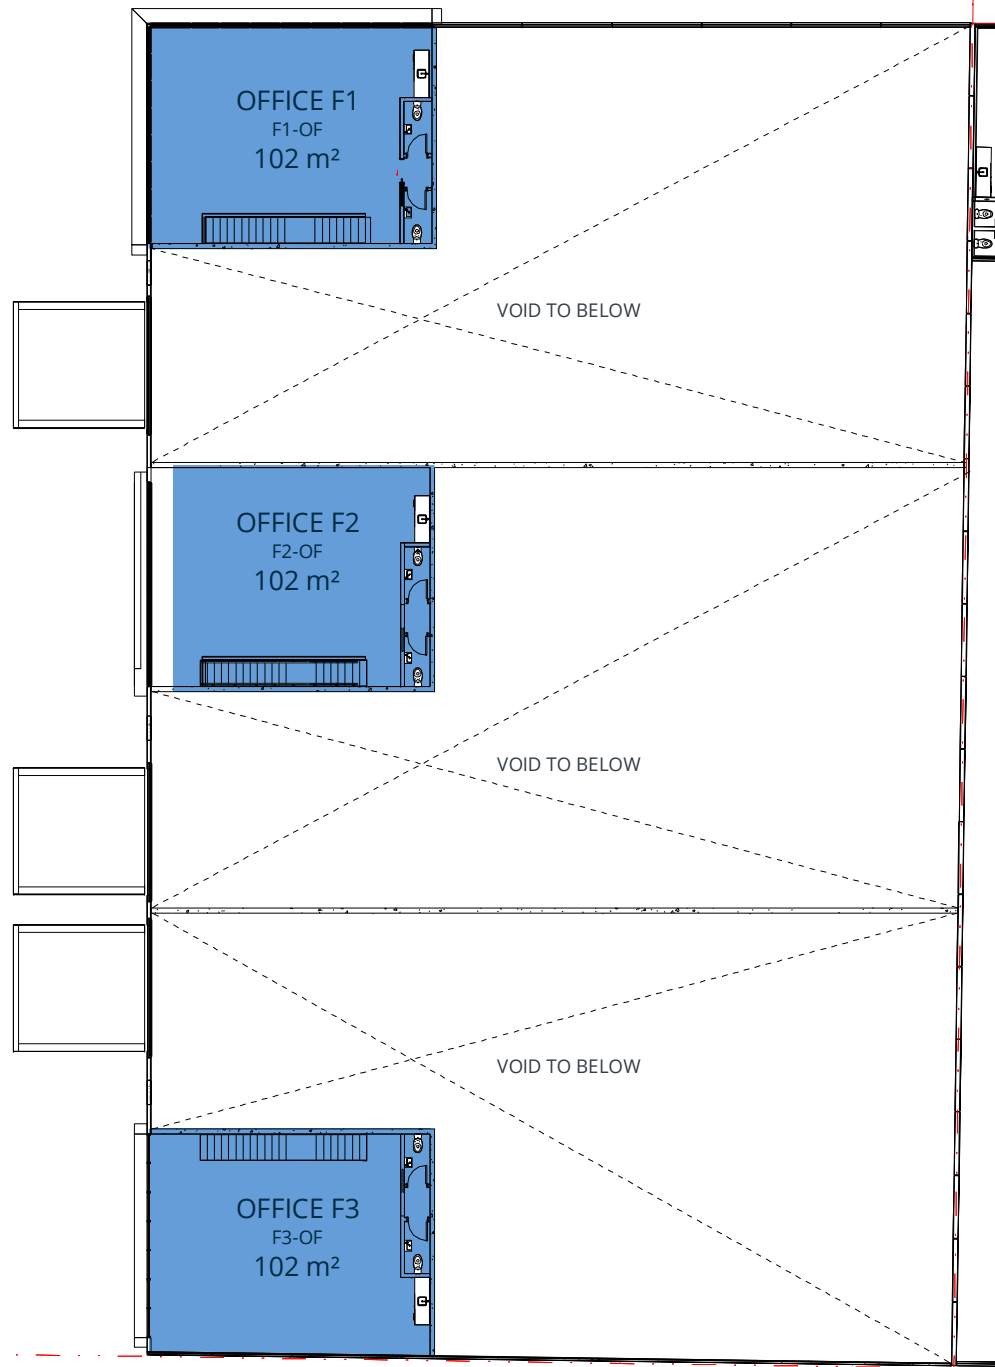


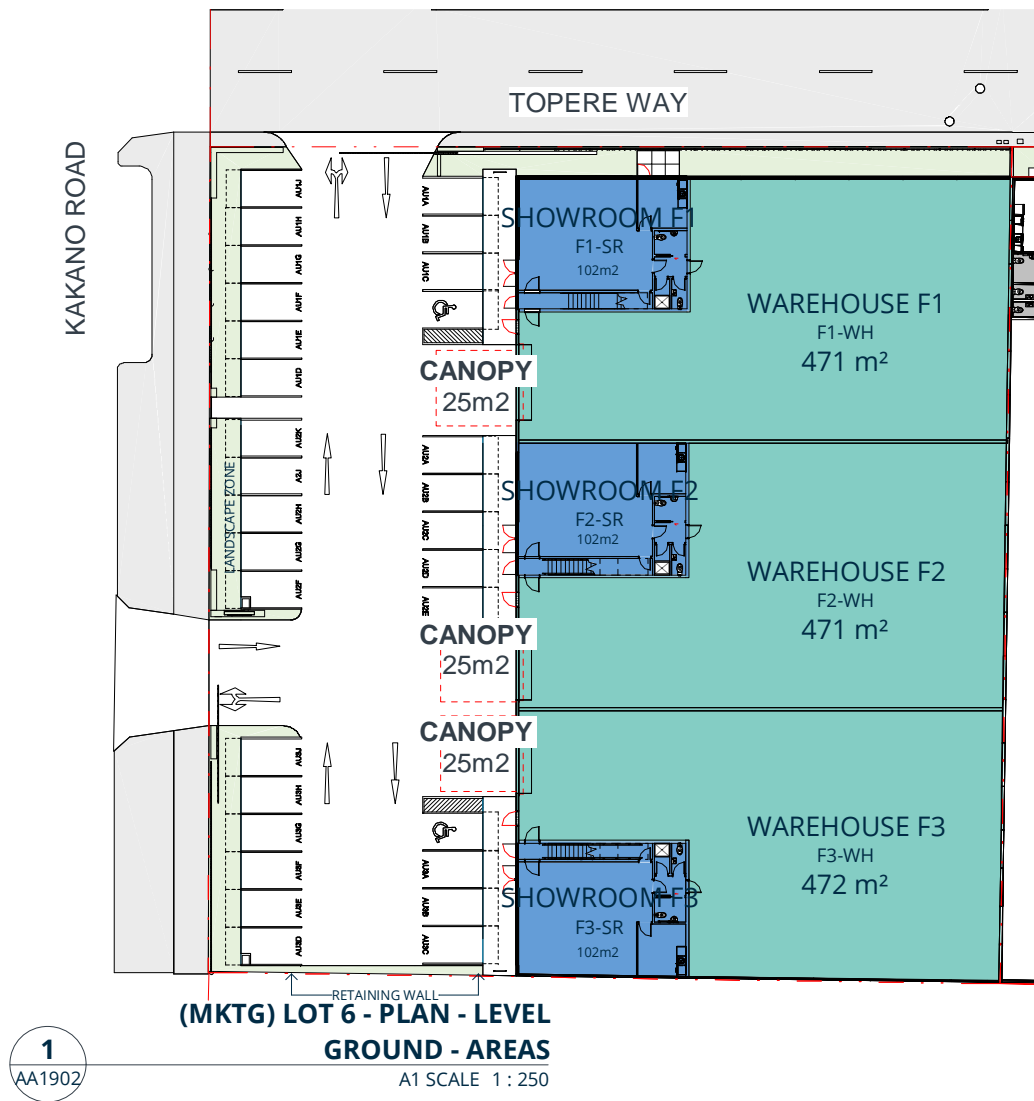

2
AA1902

(MKTG) PLAN - LEVEL 1 - AREAS

A1 SCALE 1 : 250

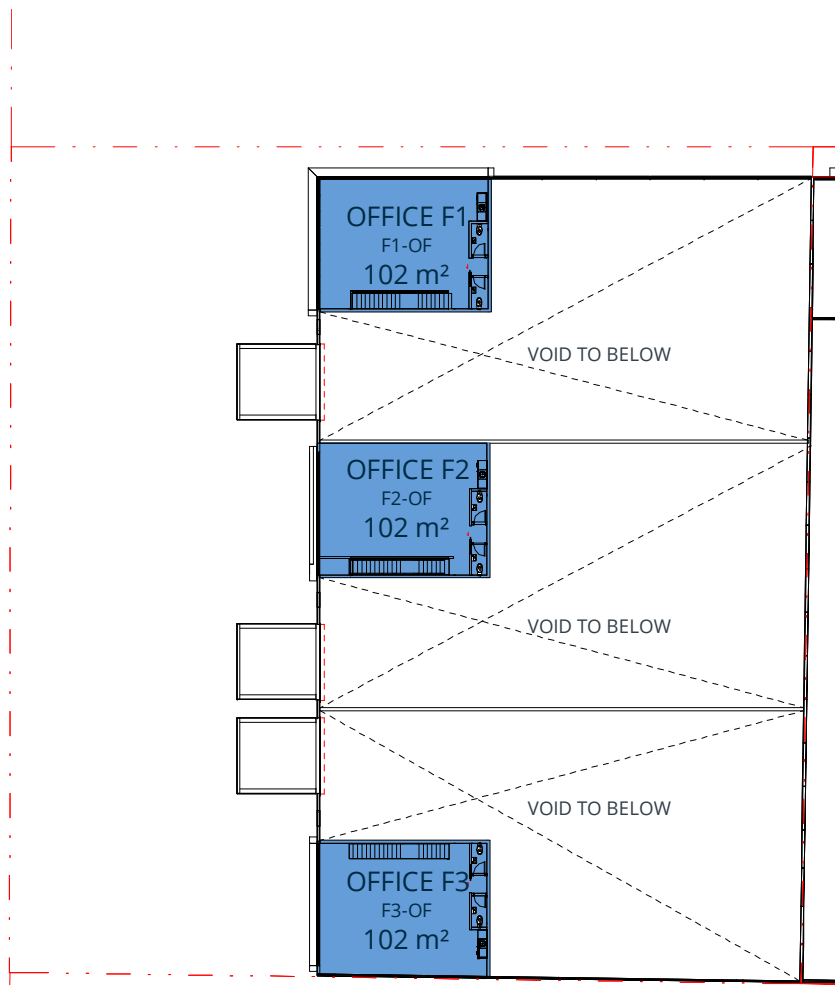

AREA SCHEDULE - LOT 6

UNIT F1	AREA
WAREHOUSE	471m ²
GF - SHOWROOM	102m ²
FF - OFFICE	102m ²
CANOPY	25m ²
SUB-TOTAL m ²	700m ²

UNIT F2	AREA
WAREHOUSE	471m ²
GF - SHOWROOM	102m ²
FF - OFFICE	102m ²
CANOPY	25m ²
SUB-TOTAL m ²	700m ²

UNIT F3	AREA
WAREHOUSE	472m ²
GF - SHOWROOM	102m ²
FF - OFFICE	102m ²
CANOPY	25m ²
SUB-TOTAL m ²	701m ²

CARPARKS - UNIT F1	9
CARPARKS - UNIT F2	10
CARPARKS - UNIT F3	9
TOTAL CARPARKS	28

Drawing Title
SCHEDULE - MKTG PLANS

PROJECT NAME
KAKANO BUSINESS PARK

1 TOPERE WAY, WESTGATE, 0814, AUCKLAND, NZ

Project Number.
ISL-0445-044-IAL

Original Size. Scale.
A1 As indicated

Drawing Number. Revision
MK06-A1205

Client

MIDPOINT WESTGATE LTD



Consultants


IGNITE
1 Pakenham Street East, Viaduct Harbour
Auckland 1010

PO Box 91381, Victoria Street West
Auckland 1142

t +64 9 356 4791
e office@ignitearchitects.com
w www.ignitearchitects.com




Rev	Description	By	Date
MARKETING PACK LOT 6			

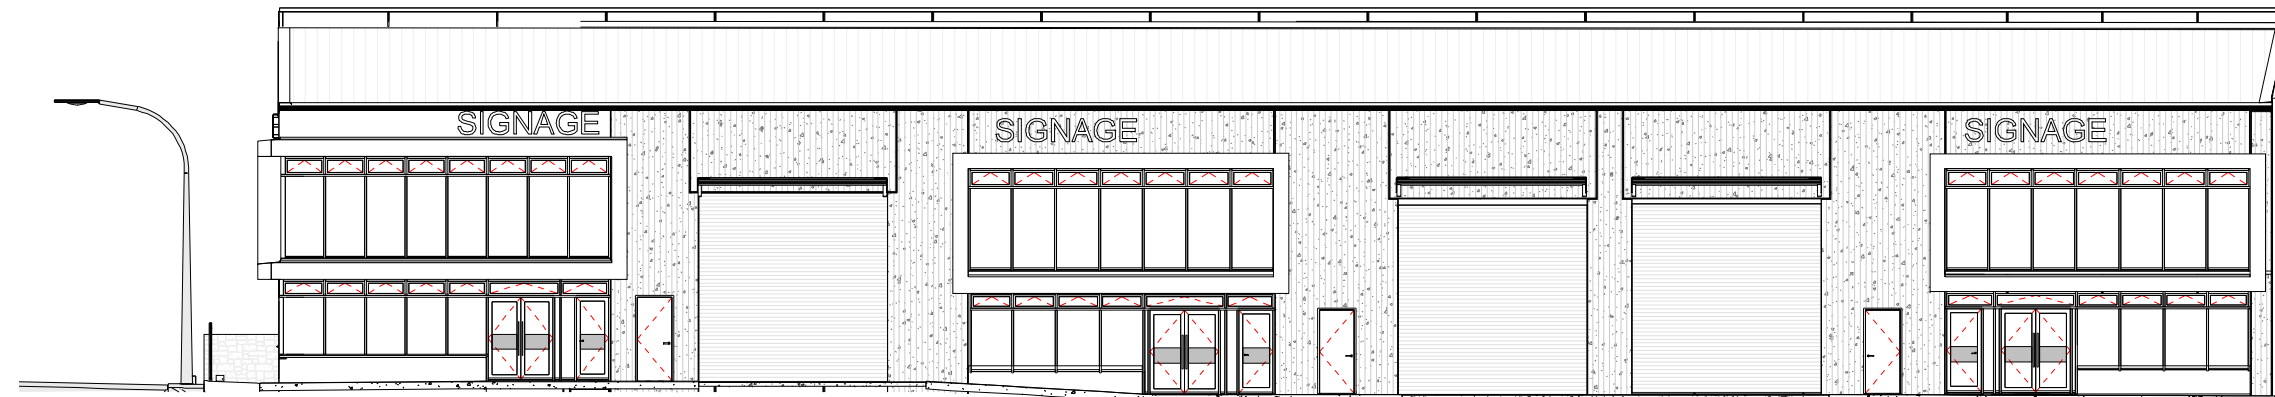

1
AA7407

LOT 6 - ELEVATION - SOUTH
A1 SCALE 1 : 100

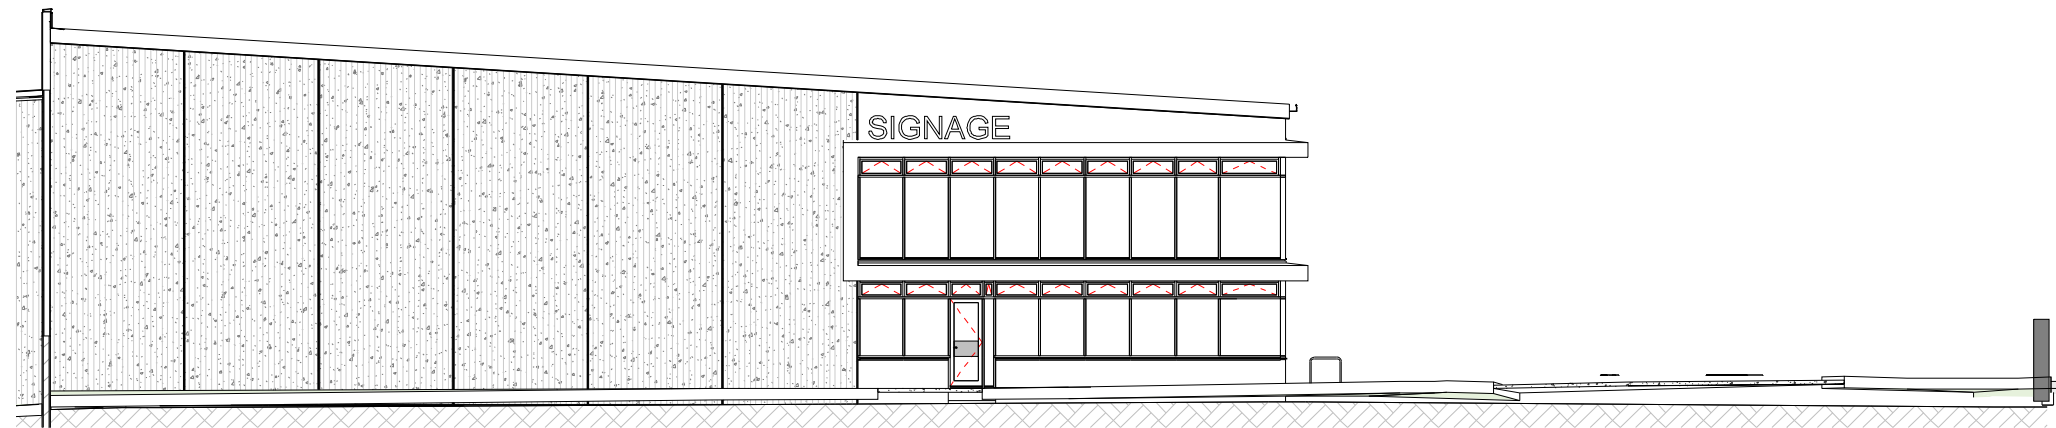

2

LOT 6 - ELVATION - WEST
A1 SCALE 1 : 100

Client

MIDPOINT WESTGATE LTD



Consultants

IGNITE
1 Pakenham Street East, Viaduct Harbour
Auckland 1010

PO Box 91381, Victoria Street West
Auckland 1142

t +64 9 356 4791
e office@ignitearchitects.com
w www.ignitearchitects.com



Rev Description

By Date

MARKETING PACK LOT 6

Drawing Title
EXTERNAL ELEVATIONS

PROJECT NAME
KAKANO BUSINESS PARK

1 TOPERE WAY, WESTGATE, 0814, AUCKLAND, NZ

Project Number.

ISL-0445-044-IAL

Original Size.

A1


Drawing Number.

MK06-A2501

Scale.

1 : 100

Revision

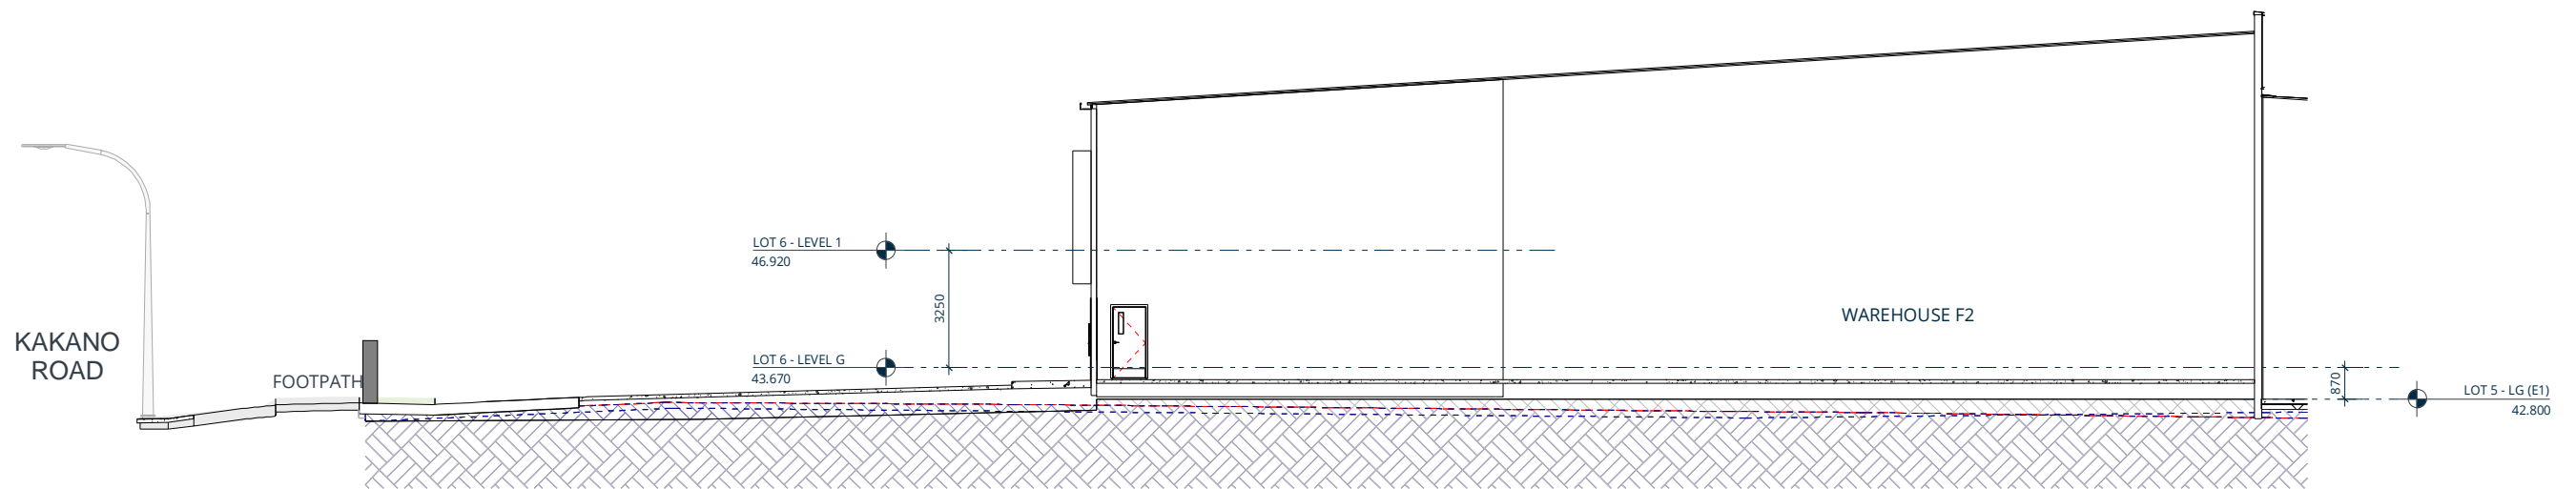

1 (MKTG) LOT 6 - GENERAL SECTION
A1 SCALE 1 : 100

MIDPOINT WESTGATE LTD



Consultants

IGNITE
1 Pakenham Street East, Viaduct Harbour
Auckland 1010

PO Box 91381, Victoria Street West
Auckland 1142

t +64 9 356 4791
e office@ignitearchitects.com
w www.ignitearchitects.com



Rev	Description	By	Date
MARKETING PACK LOT 6			

Drawing Title
GENERAL SECTION

PROJECT NAME
KAKANO BUSINESS PARK

1 TOPERE WAY, WESTGATE, 0814, AUCKLAND, NZ

Project Number.
ISL-0445-044-IAL

Original Size. A1 Scale. 1 : 100

Drawing Number. MK06-A2505 Revision .



Client

MIDPOINT WESTGATE LTD



Consultants

IGNITE
1 Pakenham Street East, Viaduct Harbour
Auckland 1010

PO Box 91381, Victoria Street West
Auckland 1142

t +64 9 356 4791
e office@ignitearchitects.com
w www.ignitearchitects.com



Rev	Description	By	Date
MARKETING PACK LOT 6			

Drawing Title
ARTISTS IMPRESSION

PROJECT NAME
KAKANO BUSINESS PARK

1 TOPERE WAY, WESTGATE, 0814, AUCKLAND, NZ

Project Number.
ISL-0445-044-IAL

Original Size. A1

Drawing Number. MK06-A6801